





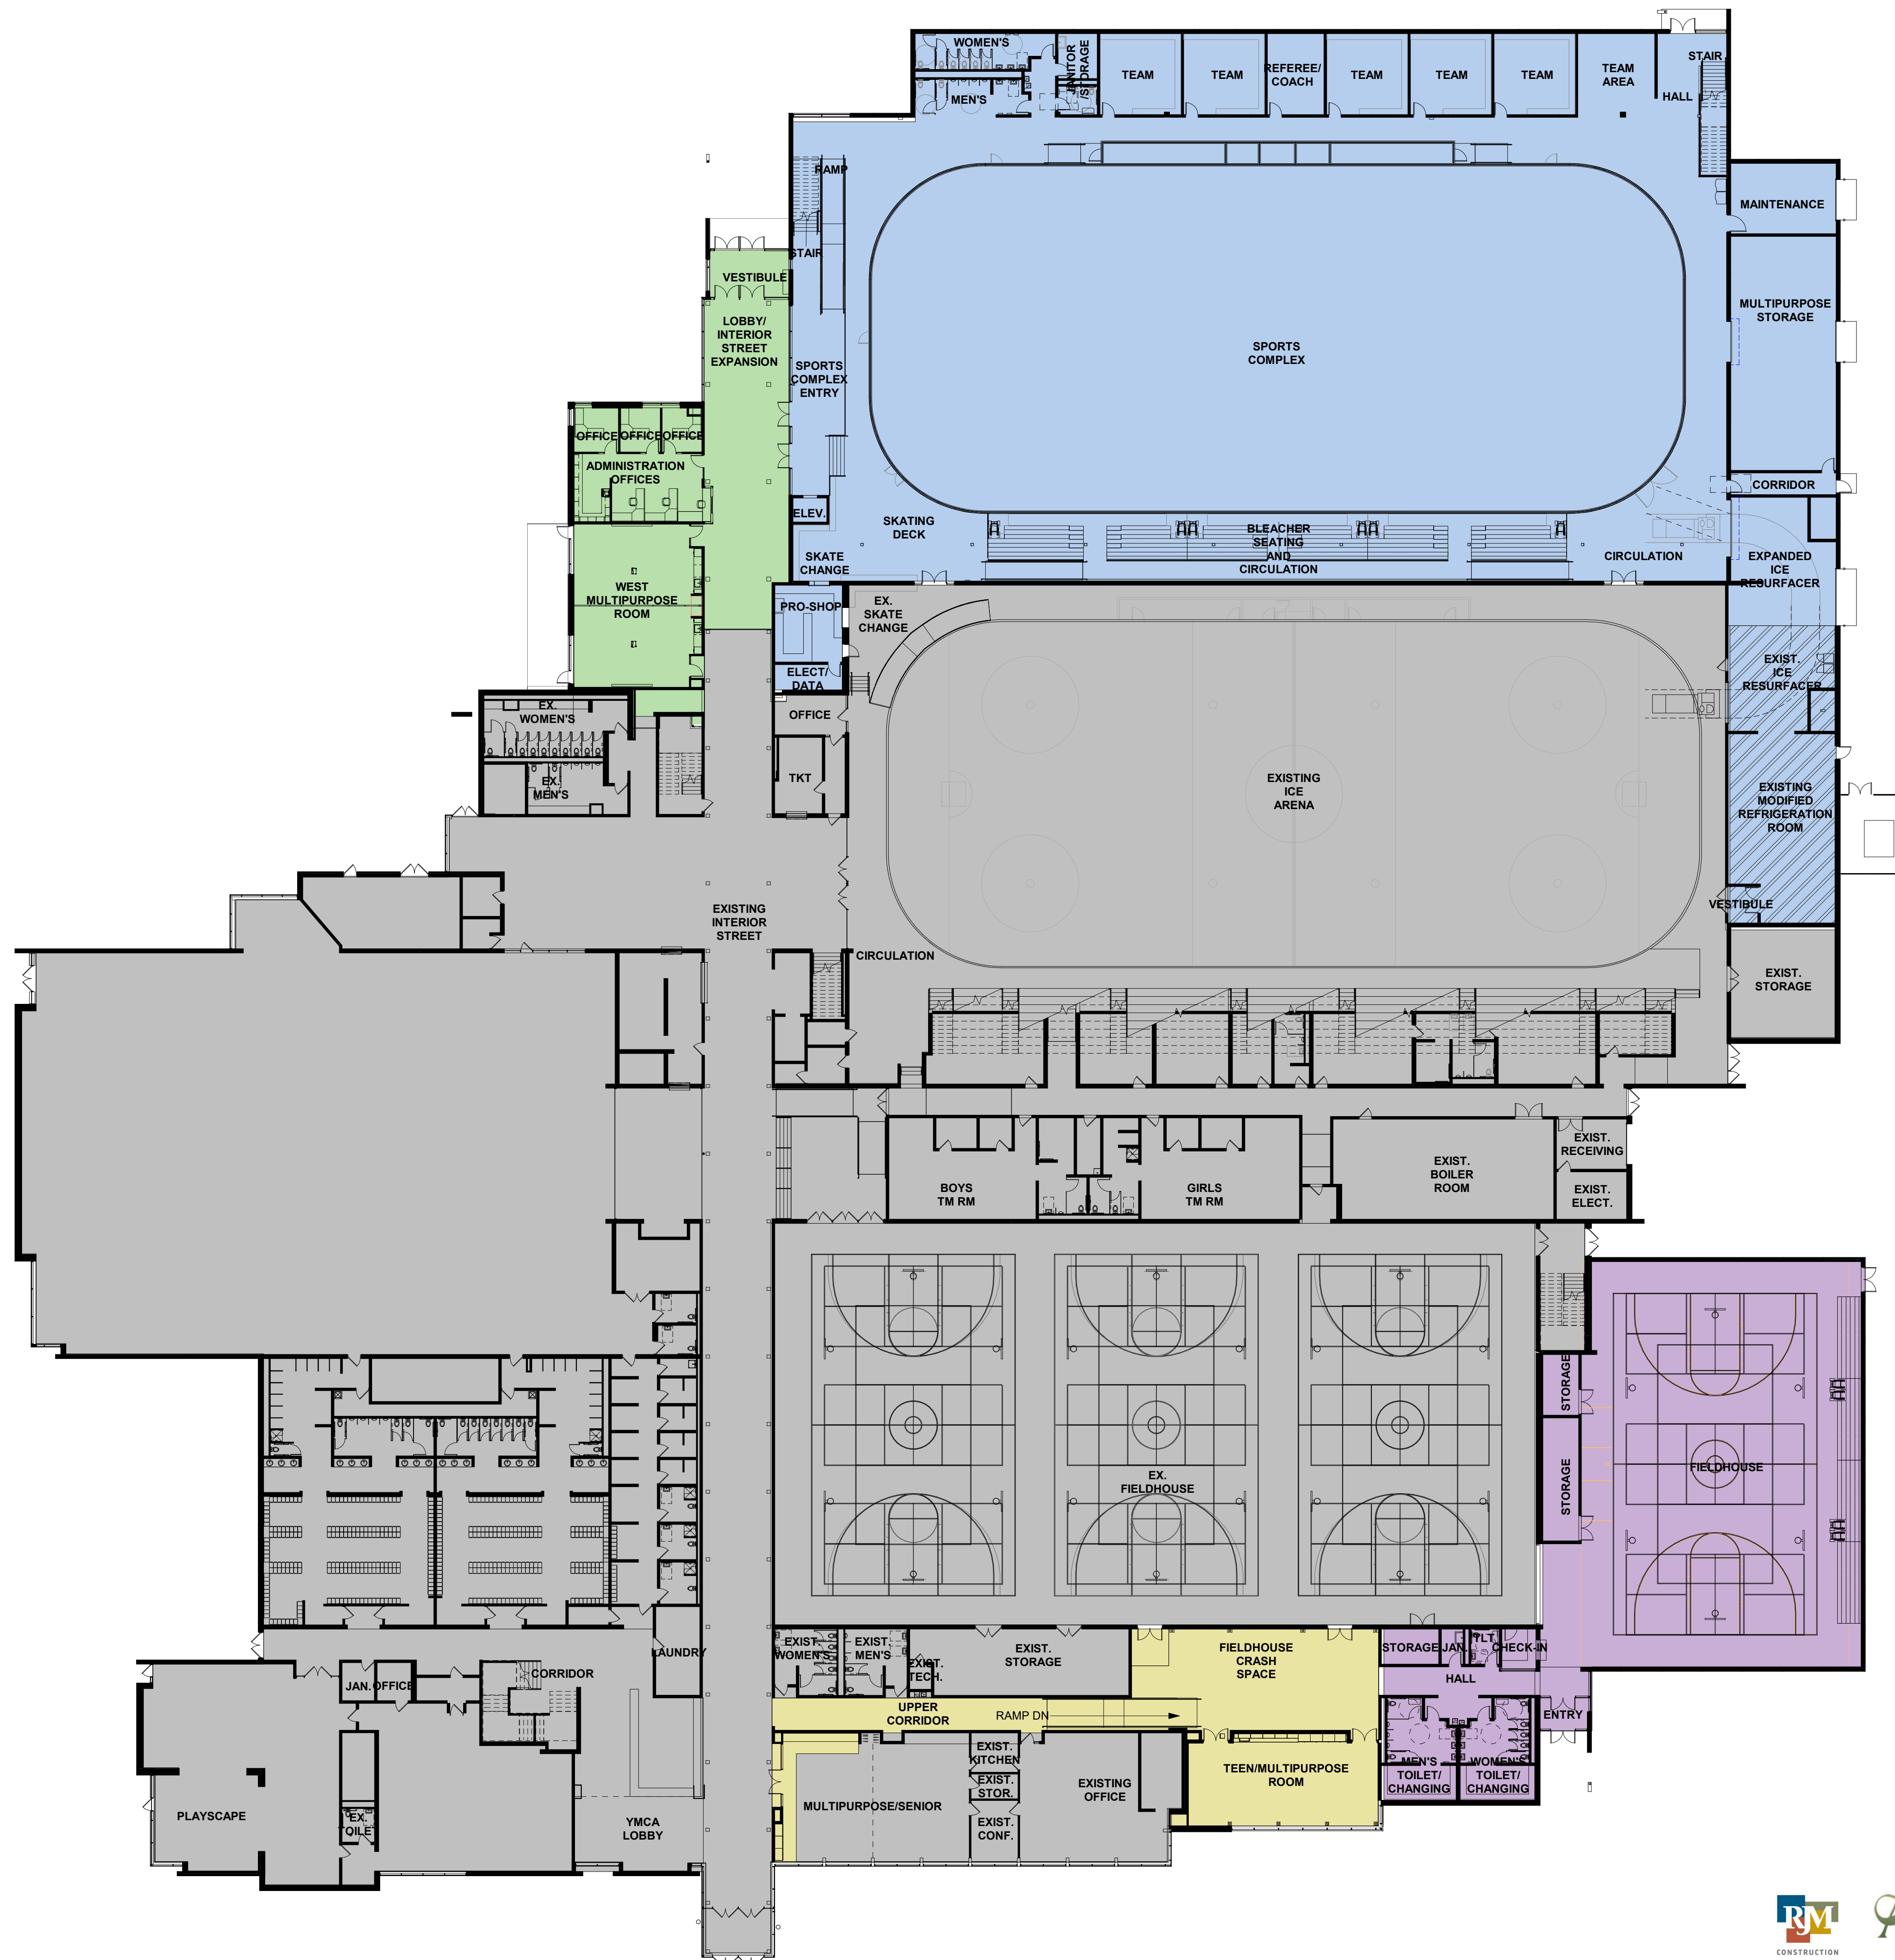


SCOPE OF WORK

-  EXISTING CONSTRUCTION - NO WORK UNLESS REQUIRED BY NEW WORK
-  REMODEL OF EXISTING CONSTRUCTION
-  MULTIPURPOSE: ADMINISTRATION AND MEETING
-  MULTIPURPOSE: "TEENIOR" AND MEETING
-  SPORTS COMPLEX
-  ALTERNATE: FIELDHOUSE



SCOPE OF WORK

- EXISTING CONSTRUCTION - NO WORK UNLESS REQUIRED BY NEW WORK
- REMODEL OF EXISTING CONSTRUCTION
- SPORTS COMPLEX BREAKOUT

